


# ForeverLawn Synthetic Grass System

Installed over AirGrid

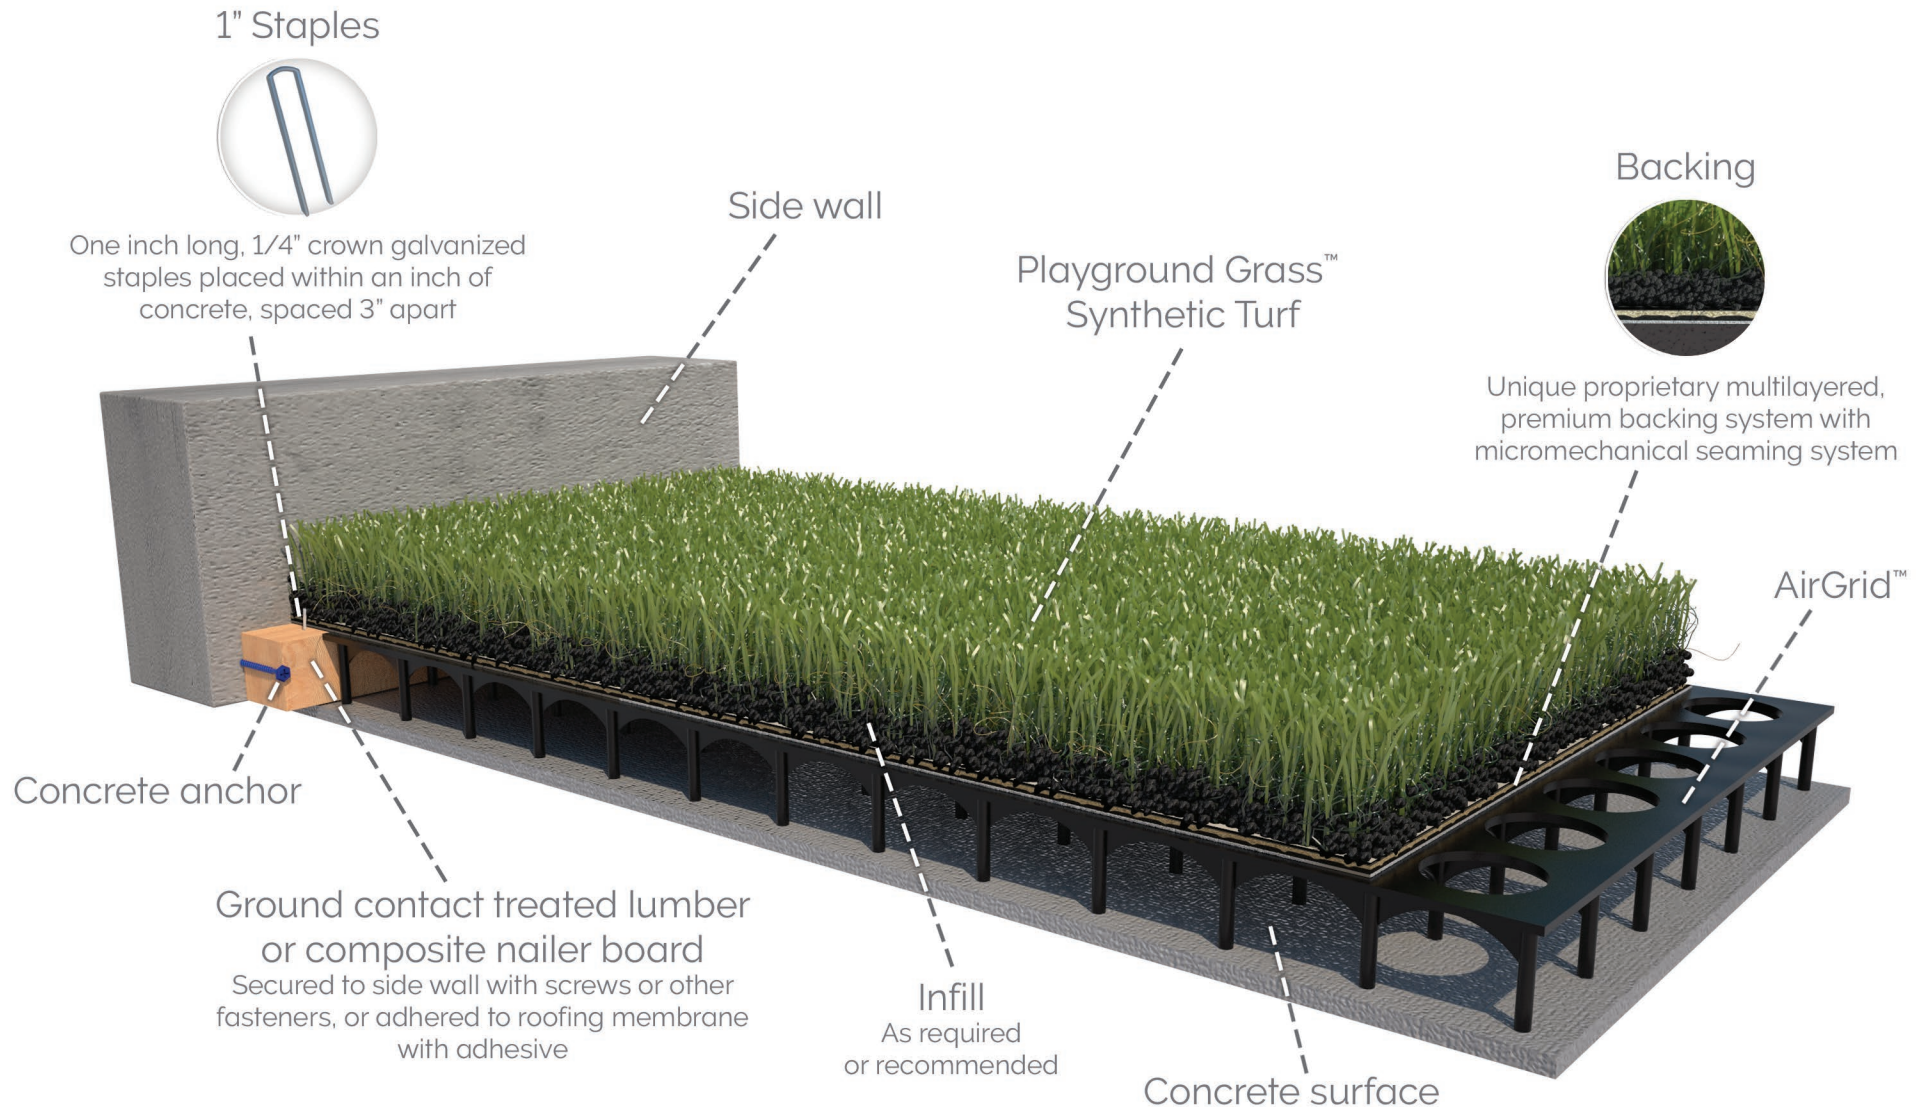

330.499.8873 • foreverlawn.com  
8007 Beeson St. NE, Louisville, OH 44641

 **CADdetails**  
MICROSITE  
microsite.caddetails.com/1148

|             |              |       |
|-------------|--------------|-------|
| By          | T. Smith     | 03/25 |
| Scale       | Not to scale |       |
| Drawing No. | M1558        |       |