


# ForeverLawn Synthetic Grass System

12' fall zone with rubber mulch play surface

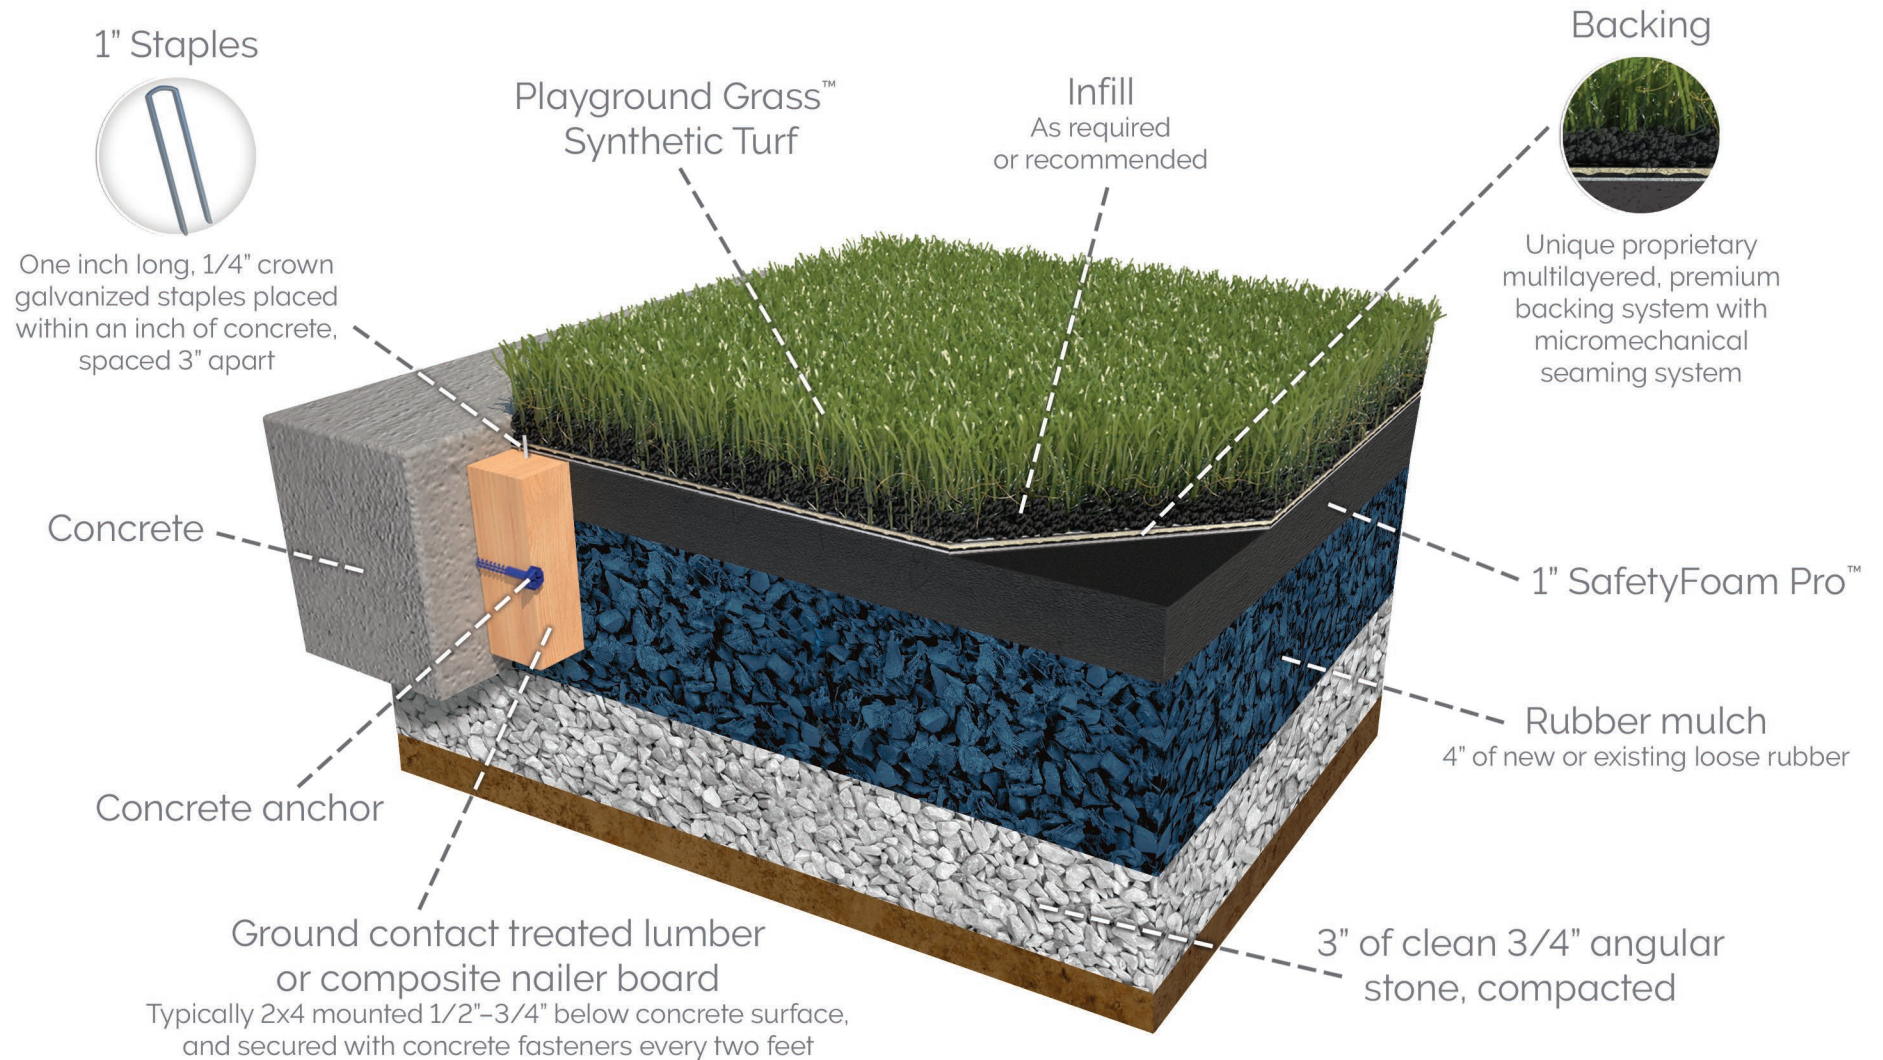

330.499.8873 • foreverlawn.com  
8007 Beeson St. NE, Louisville, OH 44641



[microsite.caddetails.com/1148](https://microsite.caddetails.com/1148)

By	T. Smith	03/25
Scale	Not to scale	
Drawing No.	M1803	