


Playground Grass System

Playground Grass Explore installed over foam and aggregate

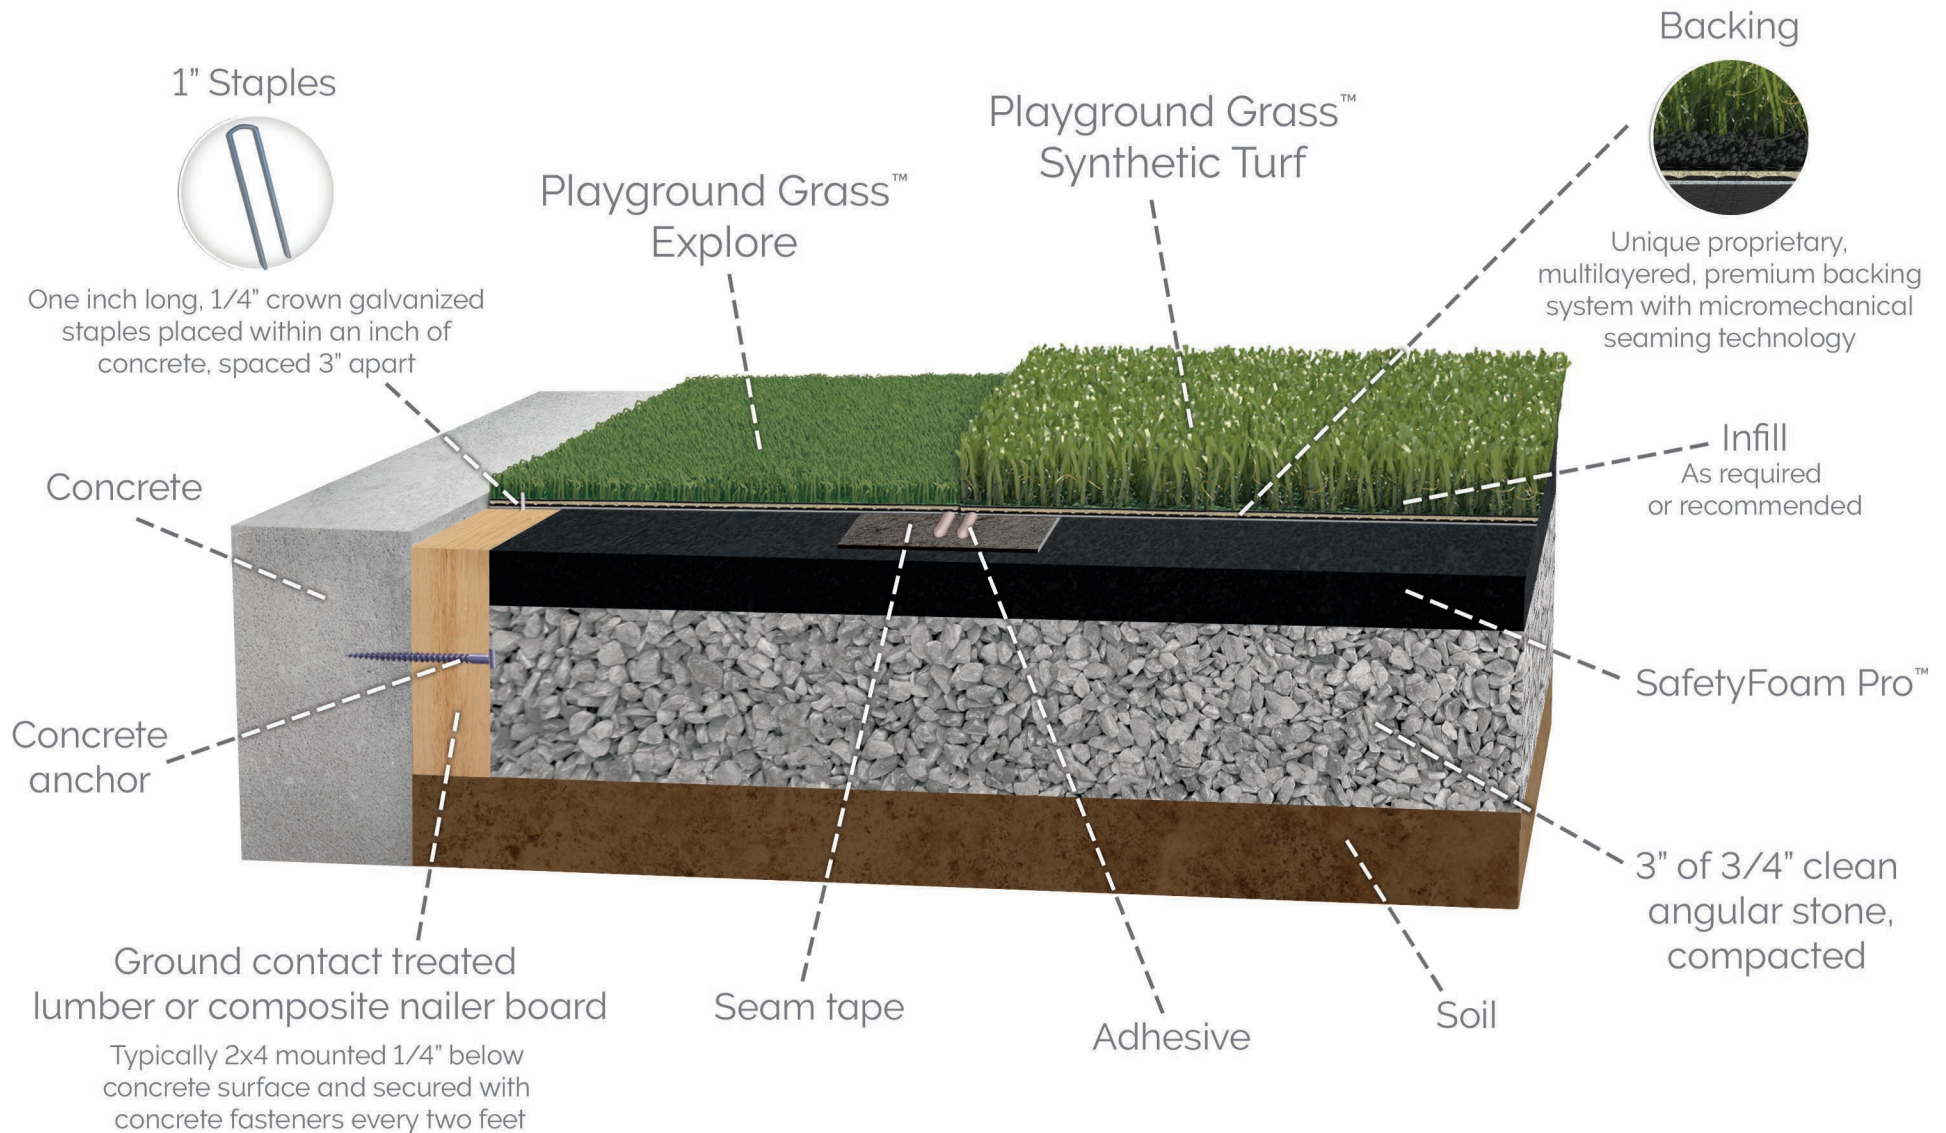

866.992.7876 • foreverlawn.com
8007 Beeson St., Louisville, OH 44641



microsite.caddetails.com/1148

| | | |
|-------------|--------------|-------|
| By | T. Smith | 03/24 |
| Scale | Not to scale | |
| Drawing No. | M1922 | |