


# ForeverLawn Synthetic Grass System

Installed over SafetyFoam Pro and aggregate near engineered wood fiber

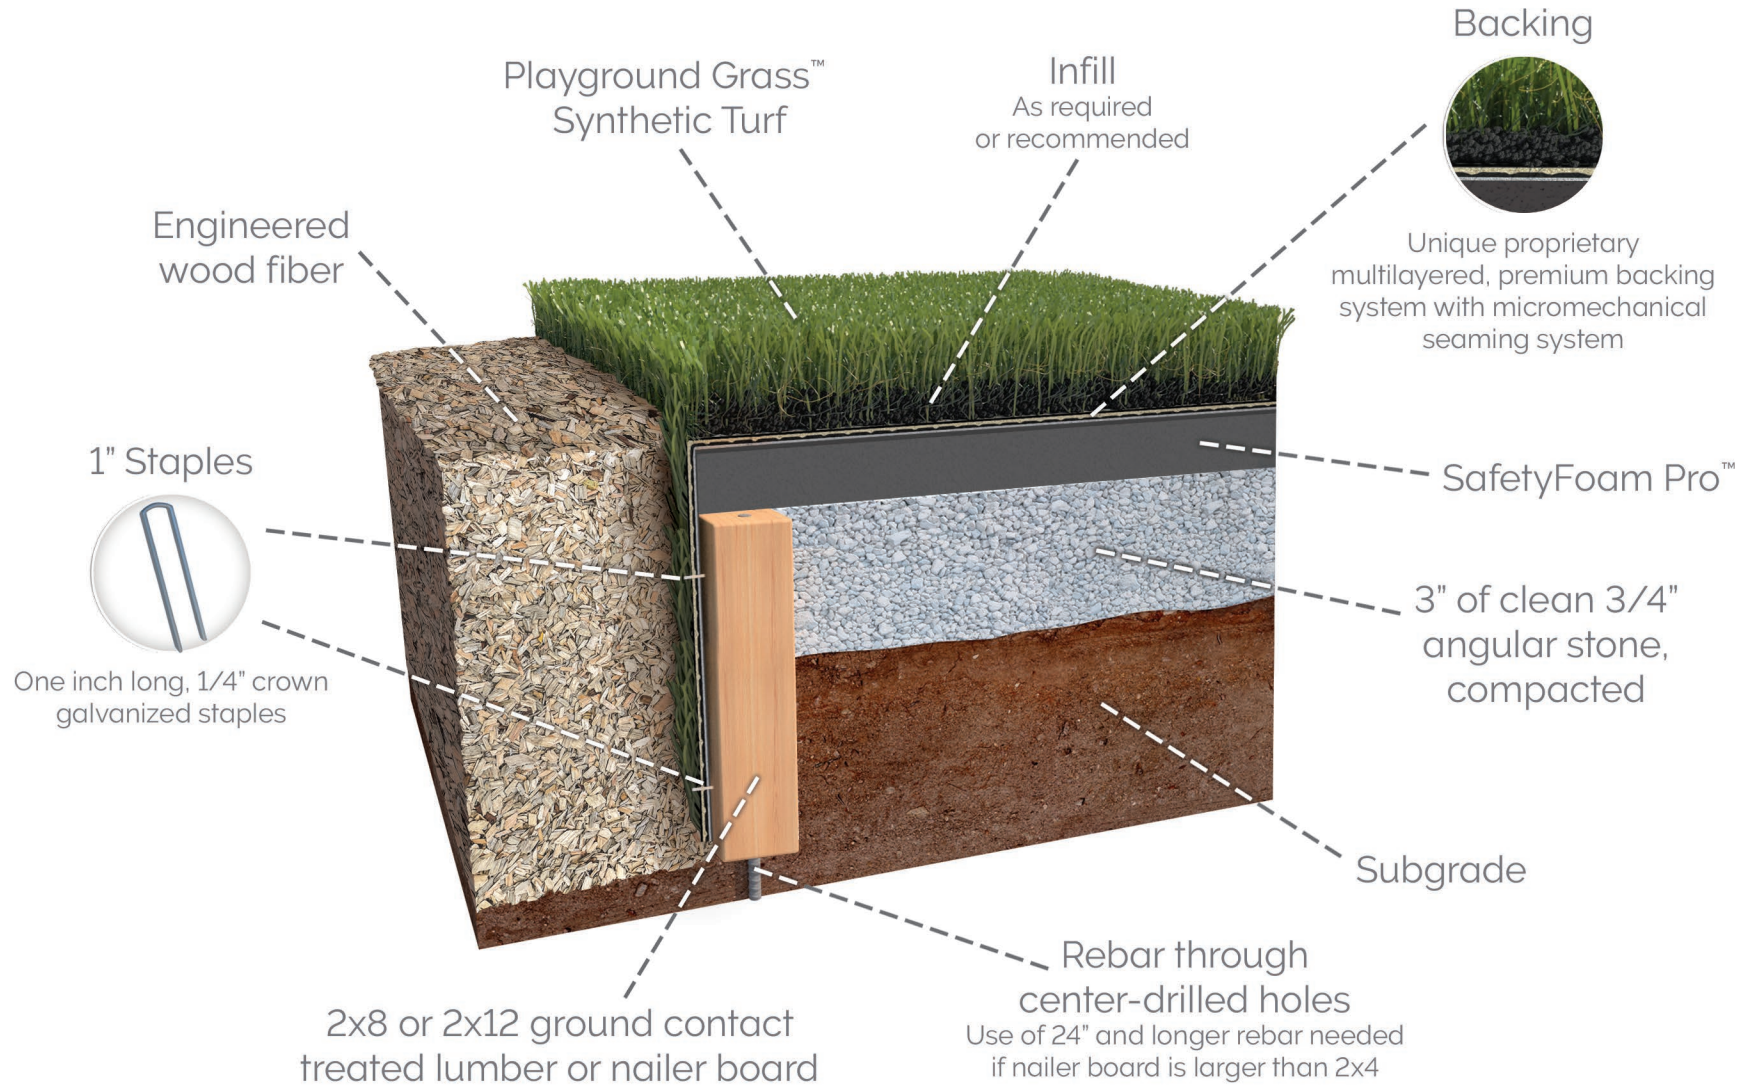

330.499.8873 • foreverlawn.com  
8007 Beeson St. NE, Louisville, OH 44641



microsite.caddetails.com/1148

By	T. Smith	03/25
Scale	Not to scale	
Drawing No.	M1626	